


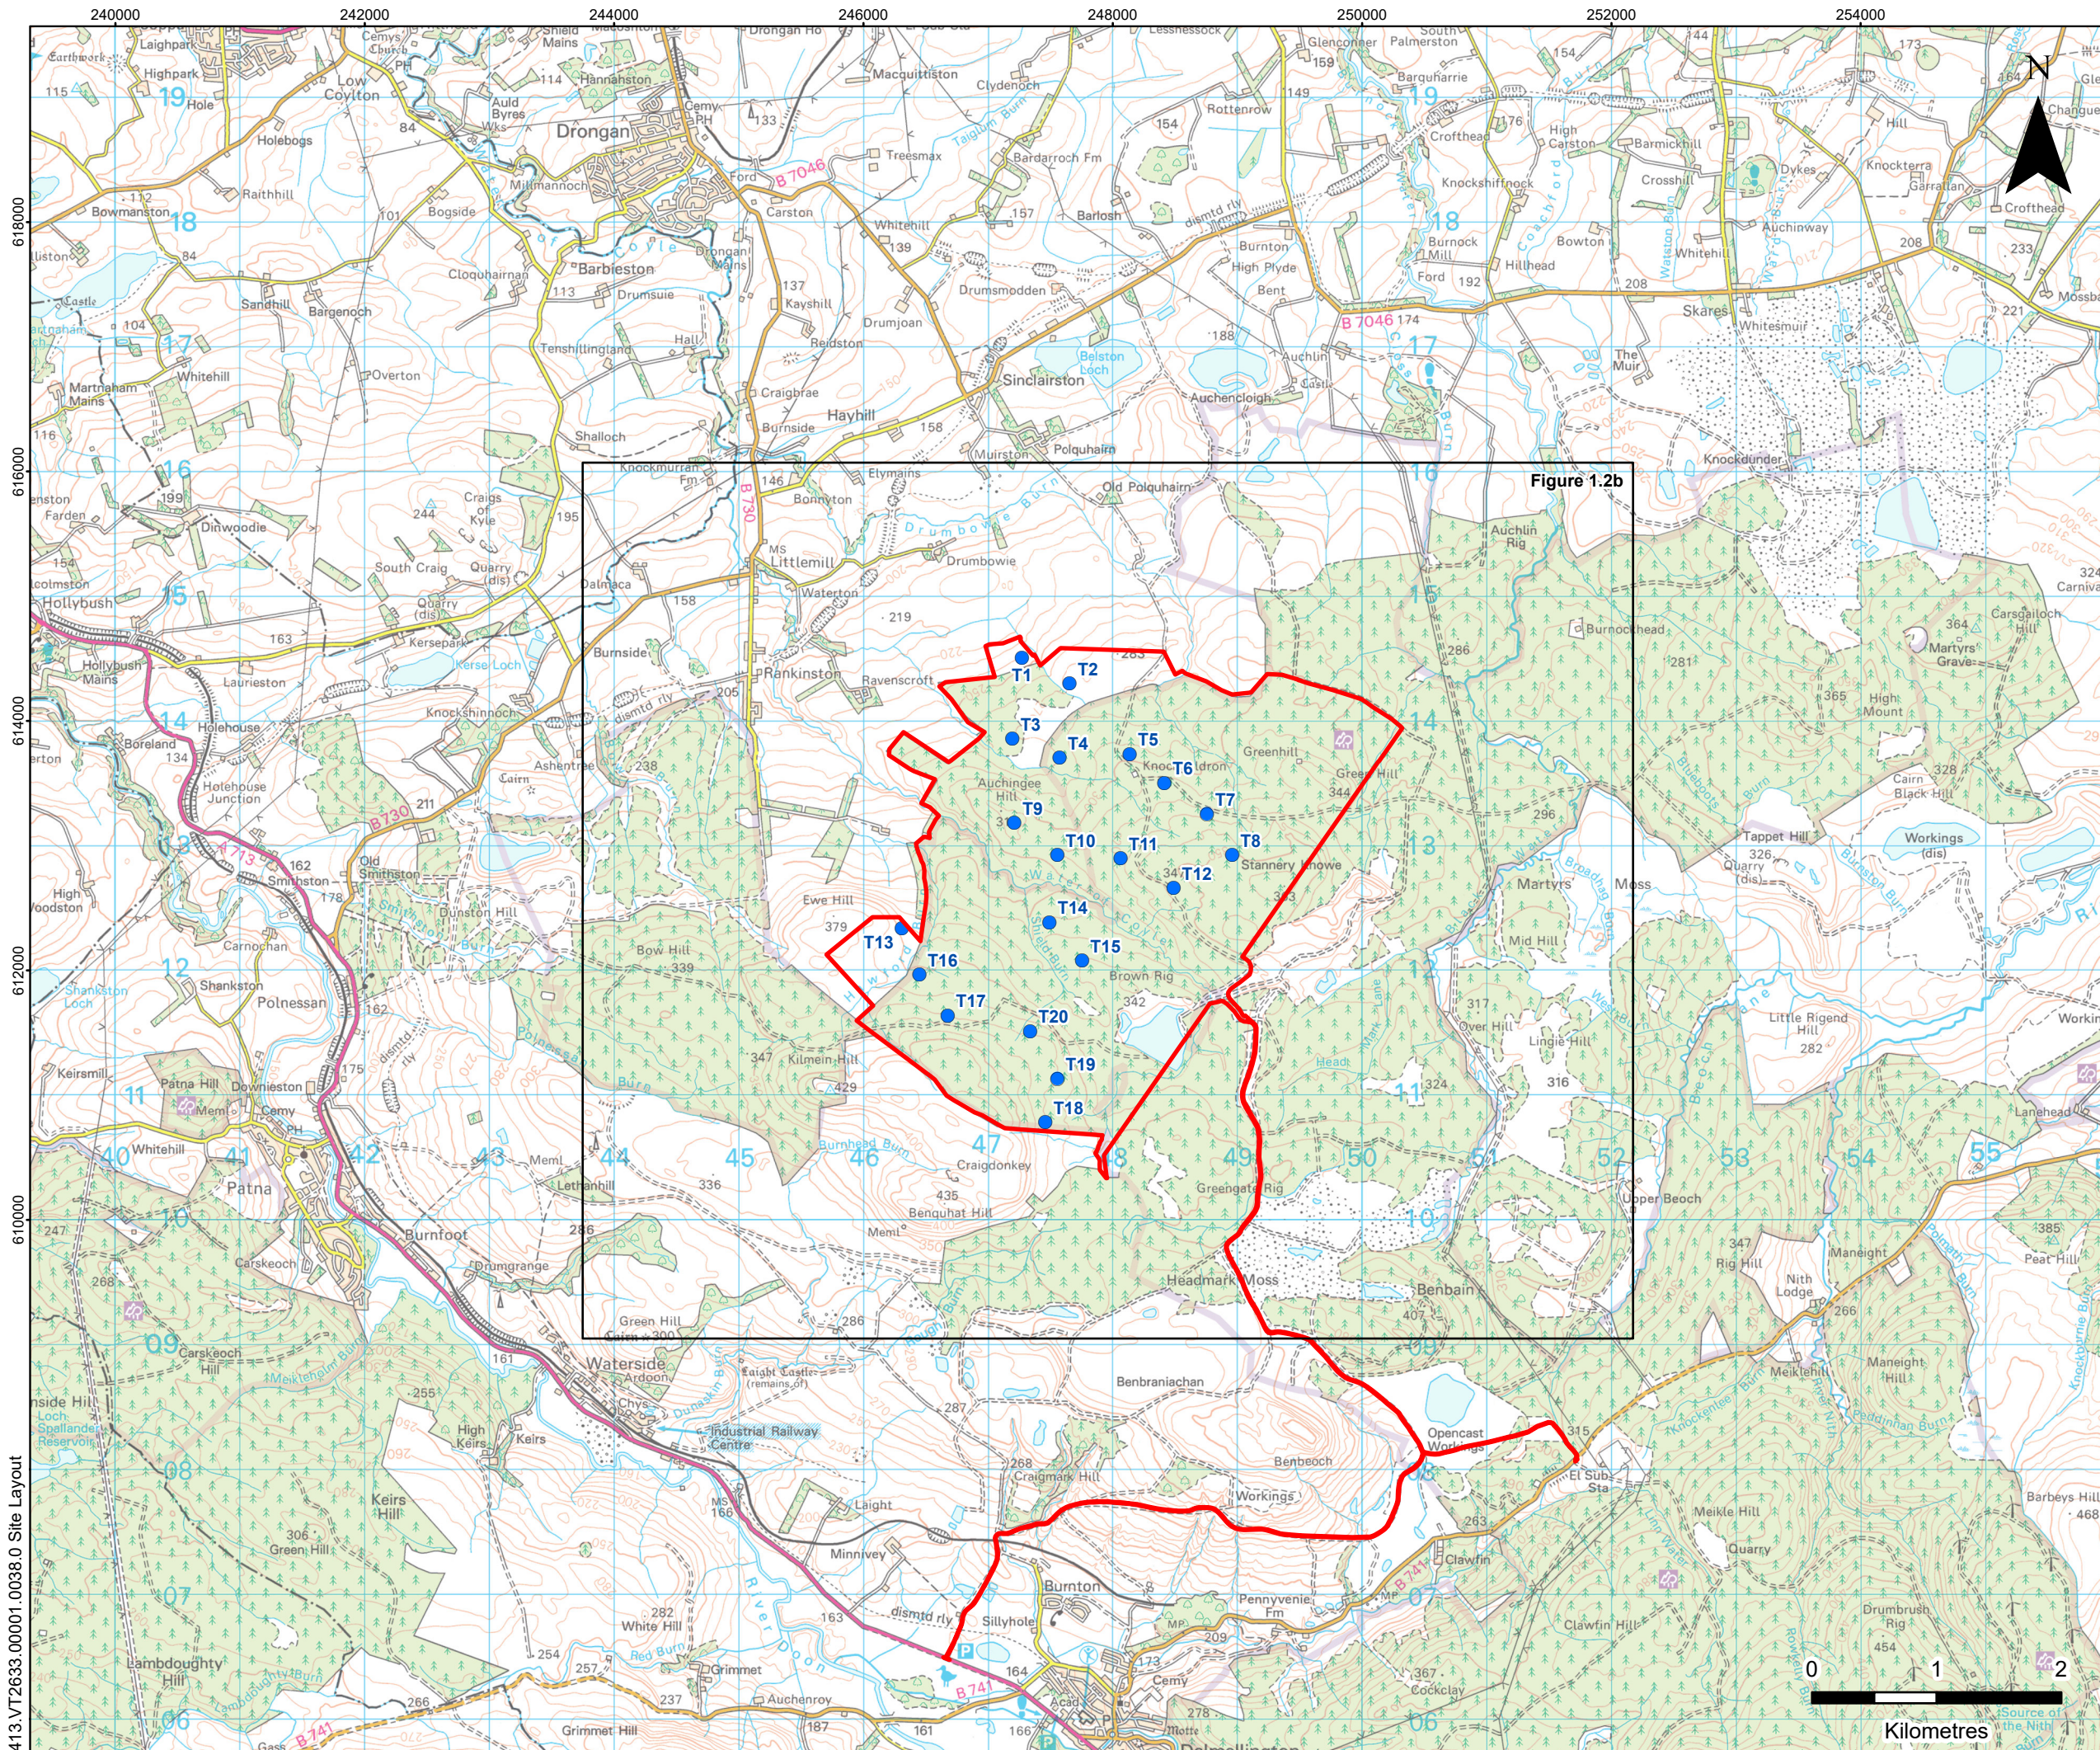

LEGEND

- Site Boundary
- Turbine Location

BREEZY HILL ENERGY PROJECT

ADDITIONAL INFORMATION -


REVISED EIA REPORT

PROPOSED SITE LAYOUT


FIGURE 1.2a

Scale 1:50,000 @ A3

Date NOVEMBER 2025

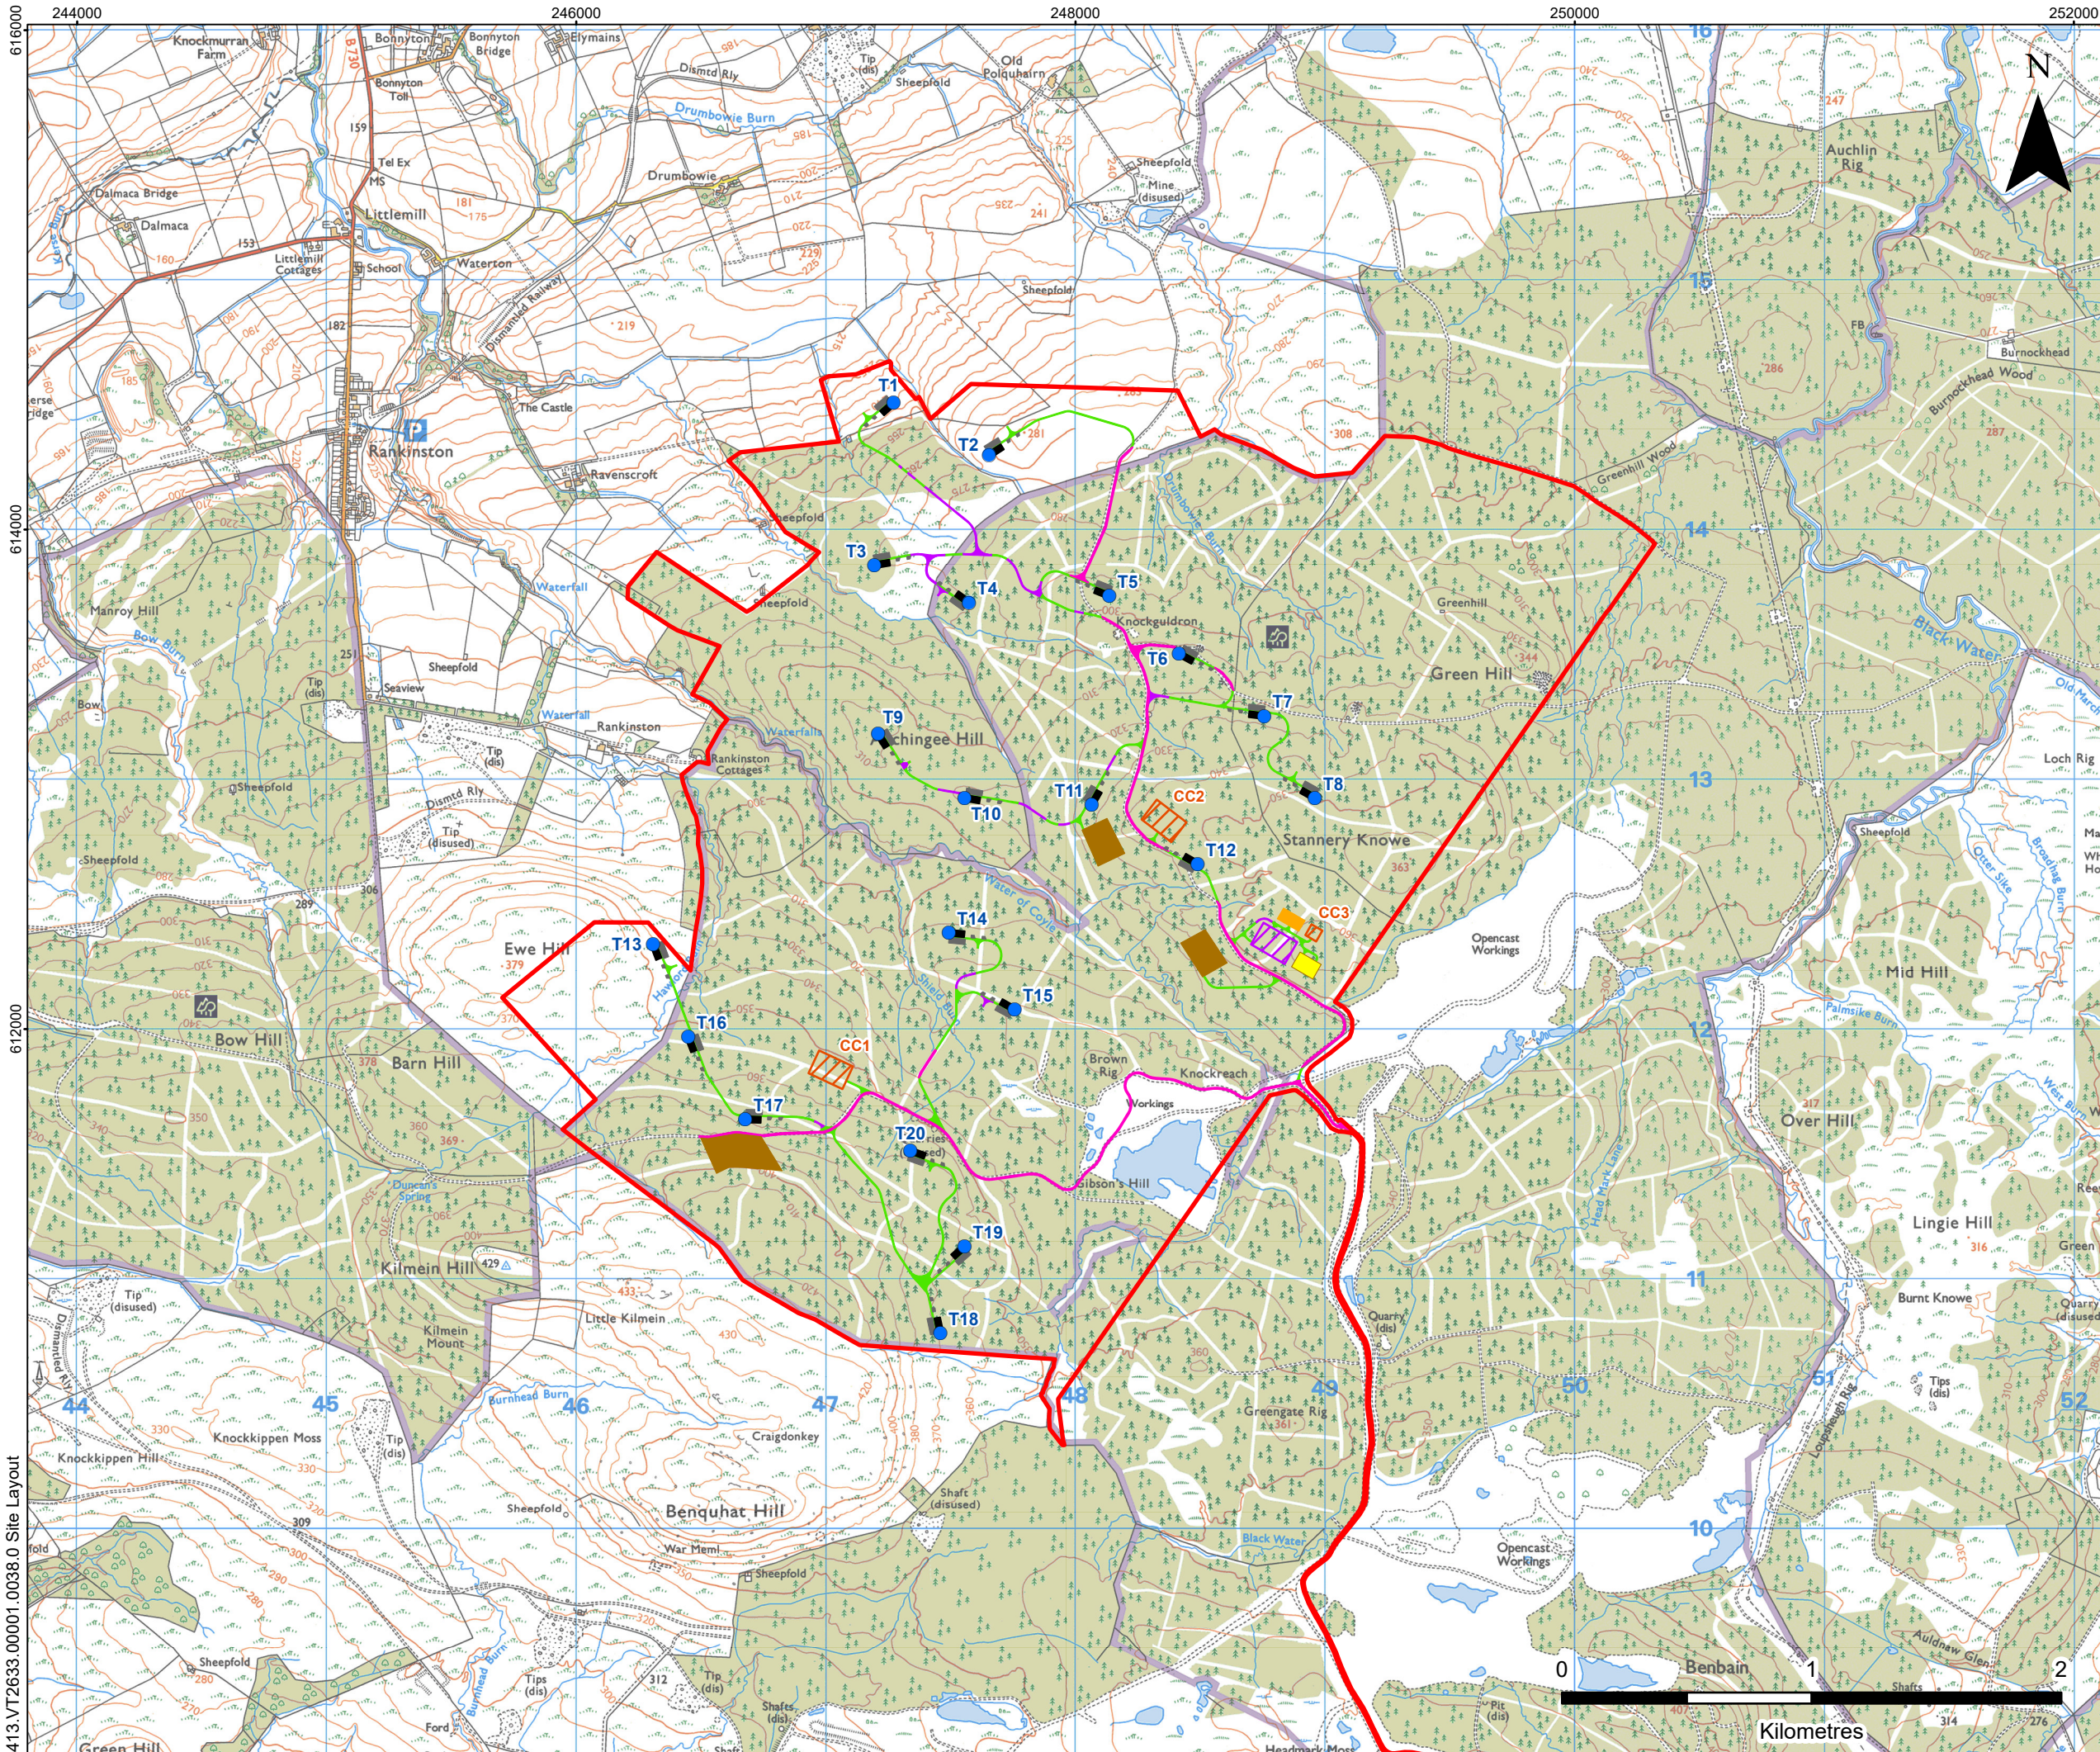

- LEGEND**
- Site Boundary
 - Turbine Location
 - Substation Compound
 - Scottish Power Energy Network (SPEN) Compound
 - Battery Energy Storage System (BESS) Compound
 - Construction Compound (CC)
 - Borrow Pit Search Area
 - Temporary Hardstanding
 - Permanent Hardstanding
 - New Access Track
 - New Floating Track
 - Existing Track

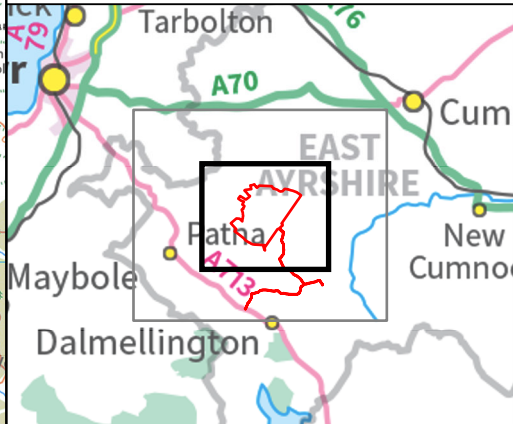

BREEZY HILL ENERGY PARK

ADDITIONAL INFORMATION -
REVISED EIA REPORT

PROPOSED SITE LAYOUT

FIGURE 1.2b

Scale 1:25,000 @ A3 Date NOVEMBER 2025