

LEGEND

- Site Boundary
- Turbine Location

BREEZY HILL ENERGY PROJECT

ADDITIONAL INFORMATION -


REVISED EIA REPORT

PROPOSED SITE LAYOUT

FIGURE 1.2a



Scale
1:50,000 @ A3

Date
NOVEMBER 2025

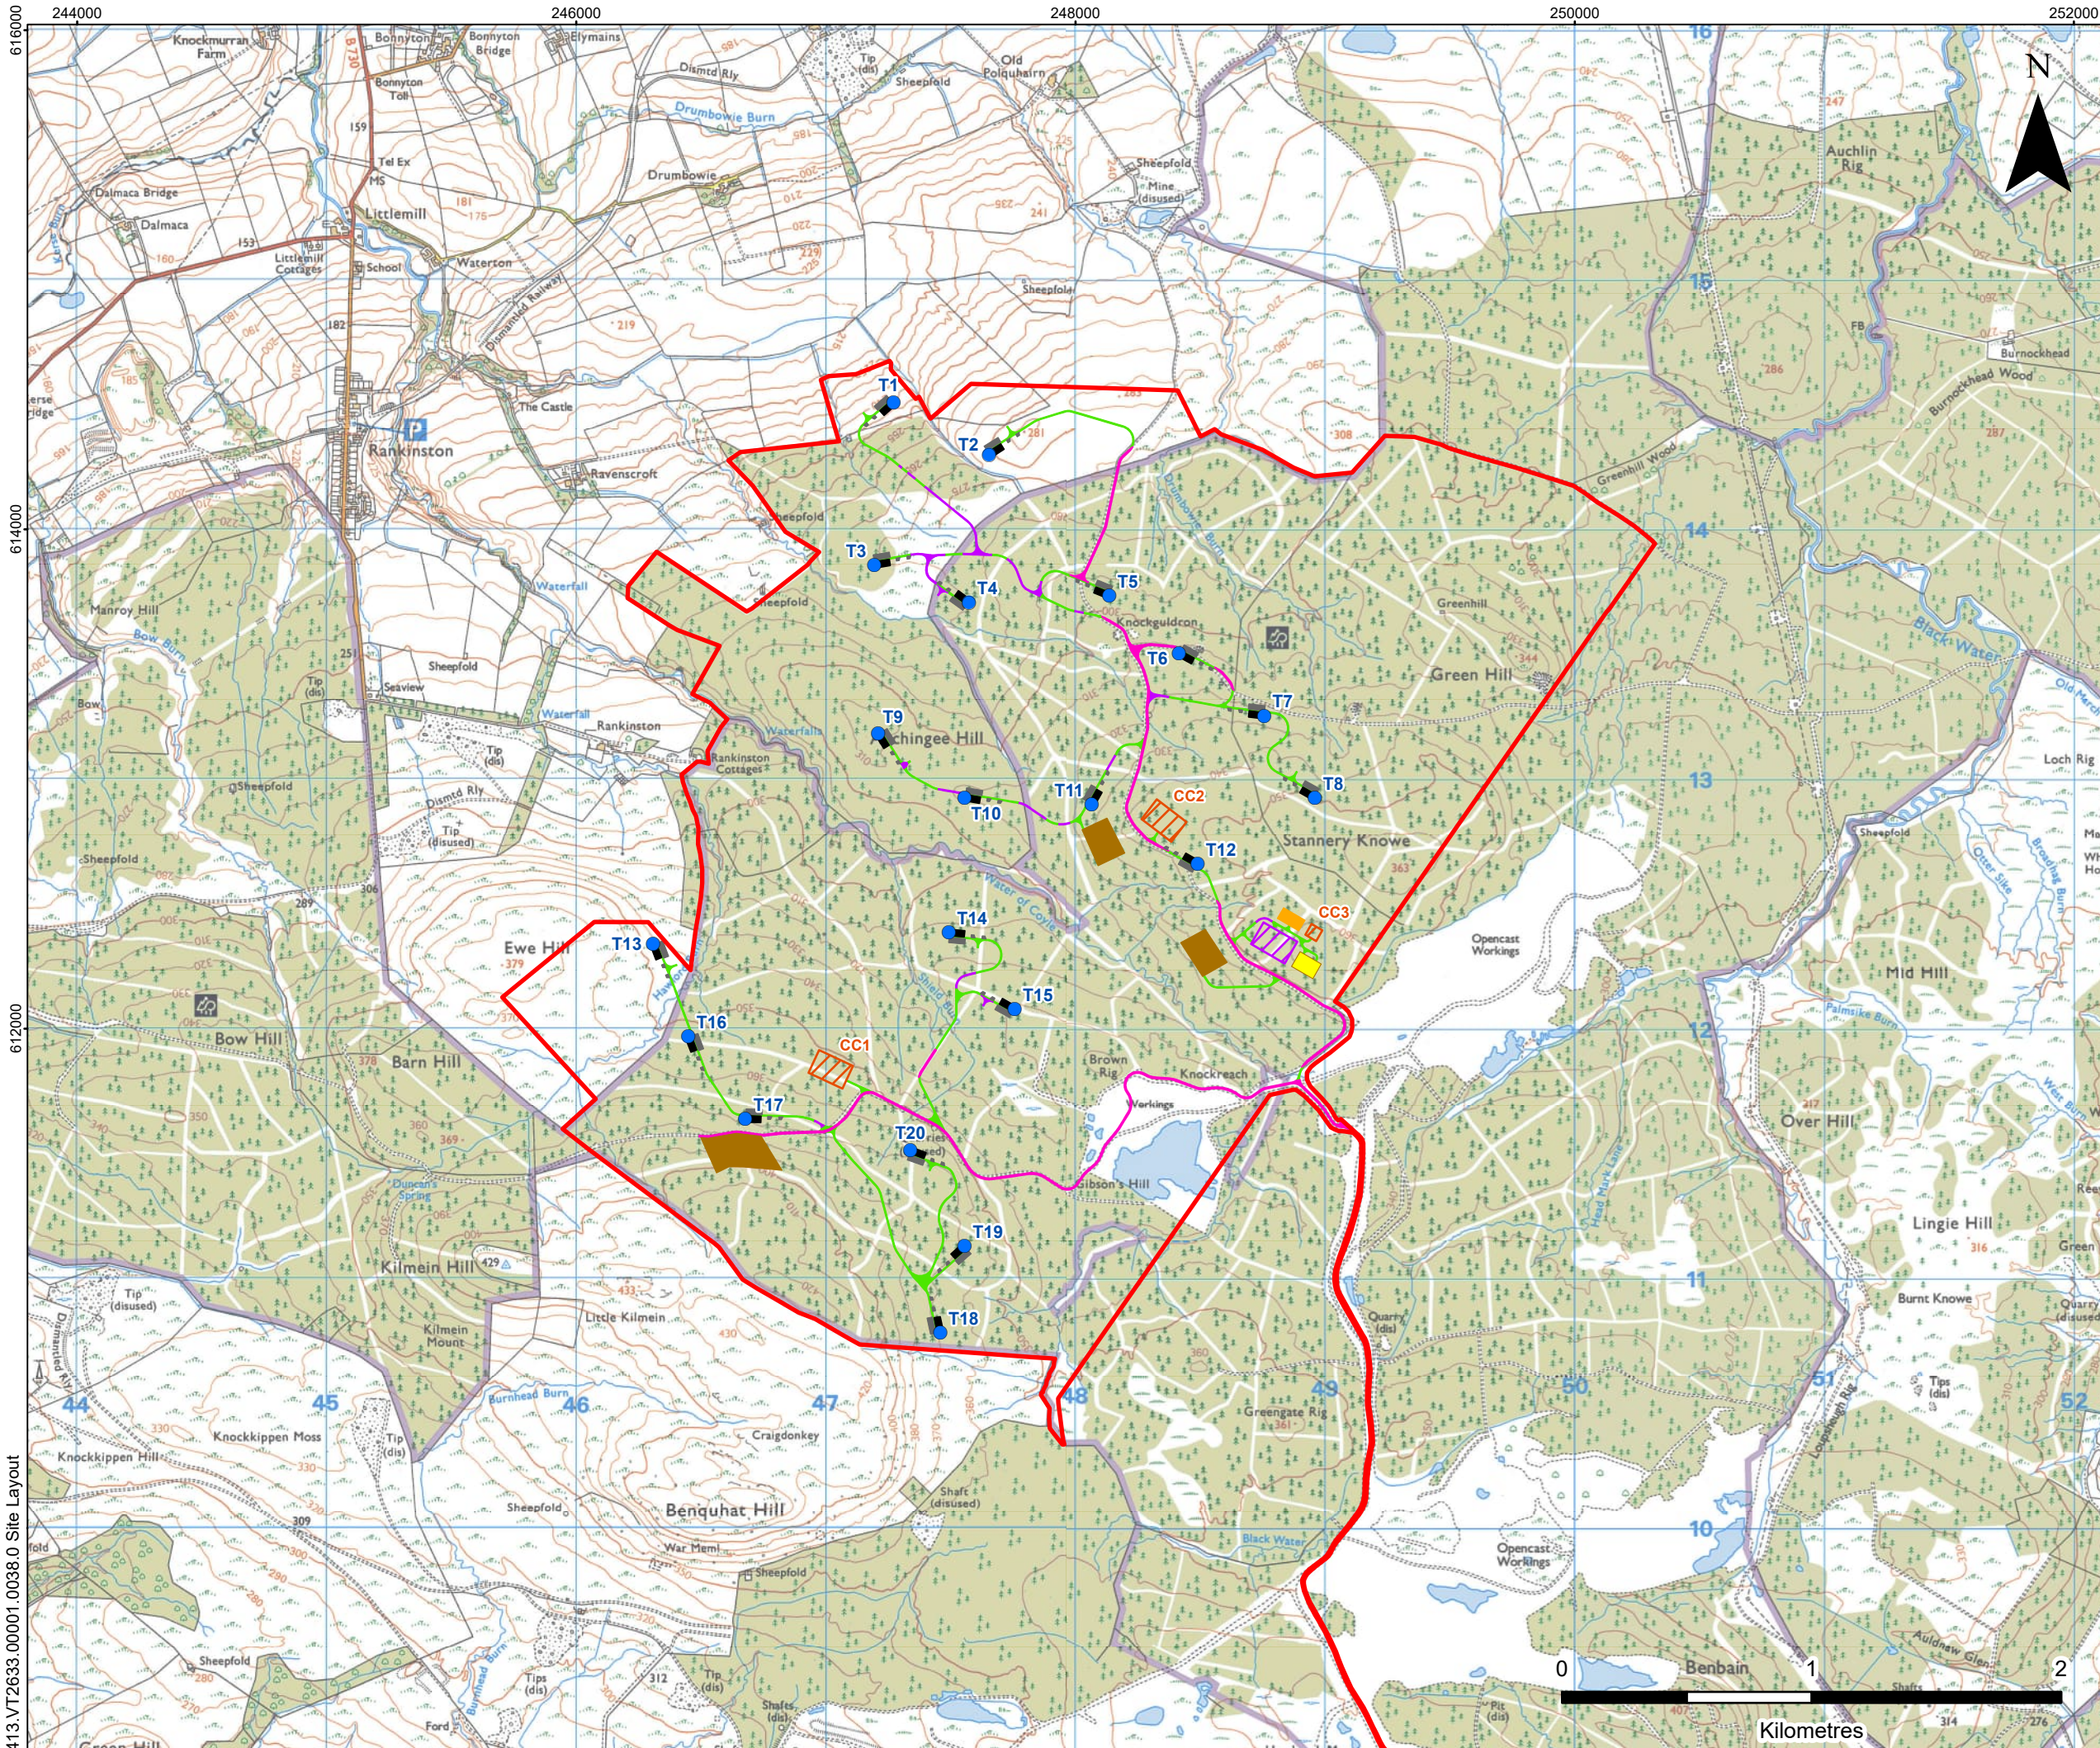

LEGEND

- Site Boundary
- Turbine Location
- Substation Compound
- Scottish Power Energy Network (SPEN) Compound
- Battery Energy Storage System (BESS) Compound
- Construction Compound (CC)
- Borrow Pit Search Area
- Temporary Hardstanding
- Permanent Hardstanding
- New Access Track
- New Floating Track
- Existing Track

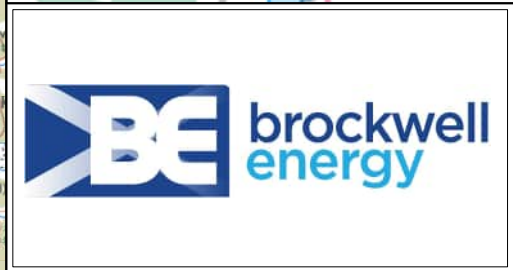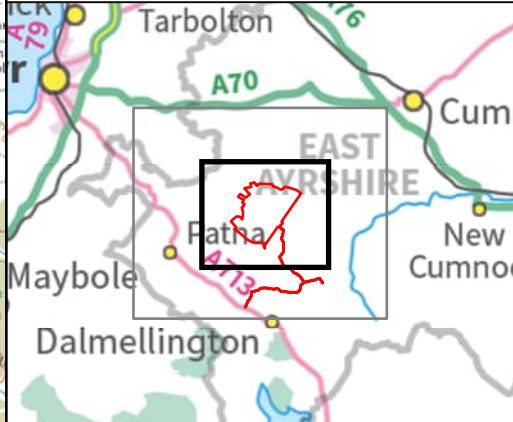

BREEZY HILL ENERGY PARK

ADDITIONAL INFORMATION -
REVISED EIA REPORT

PROPOSED SITE LAYOUT

FIGURE 1.2b

Scale 1:25,000 @ A3 Date NOVEMBER 2025